


# HUGHENDEN RECREATIONAL LAKE

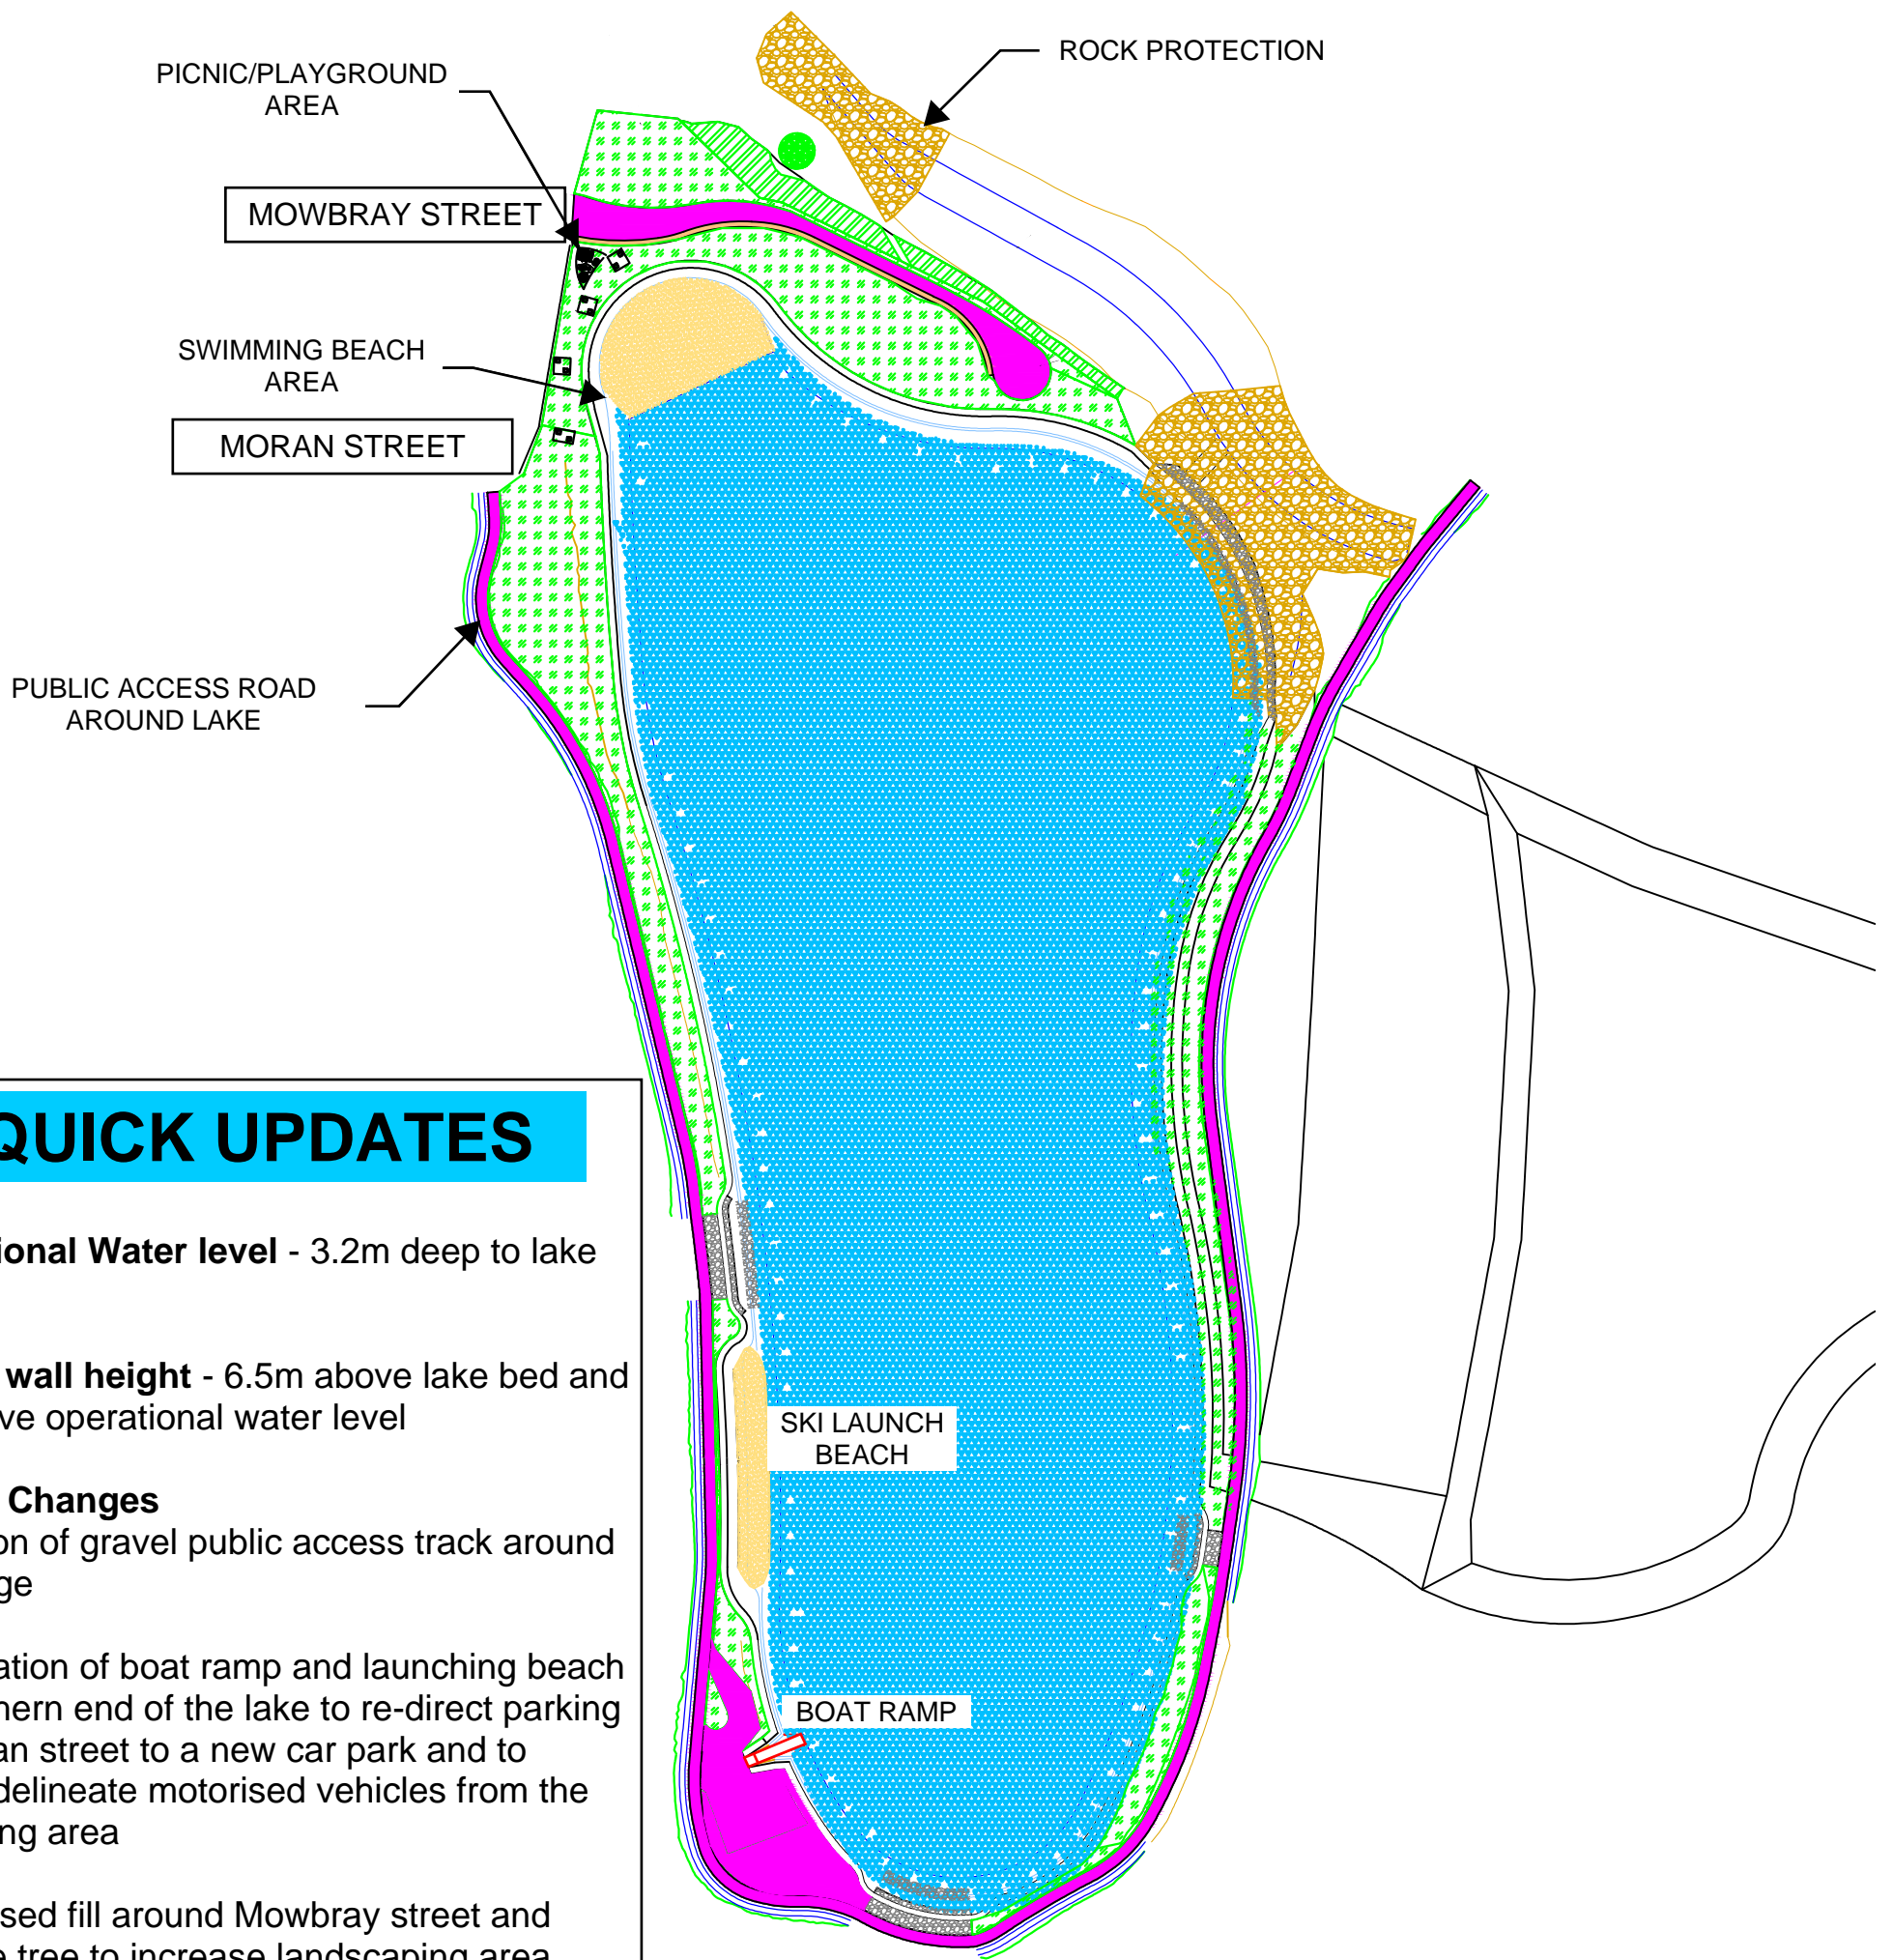

## QUICK UPDATES

**Operational Water level** - 3.2m deep to lake bed

**Raised wall height** - 6.5m above lake bed and 3m above operational water level

### Design Changes

- Addition of gravel public access track around lake edge

- Relocation of boat ramp and launching beach to Southern end of the lake to re-direct parking on Moran street to a new car park and to further delineate motorised vehicles from the swimming area

- Increased fill around Mowbray street and heritage tree to increase landscaping area

### Future Changes

- Landscaping structure locations under consideration